

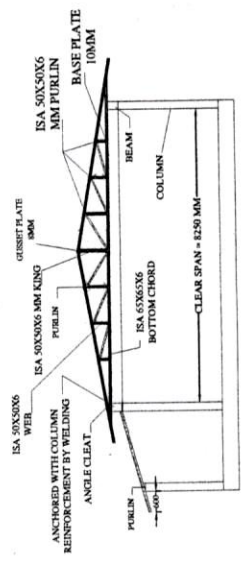
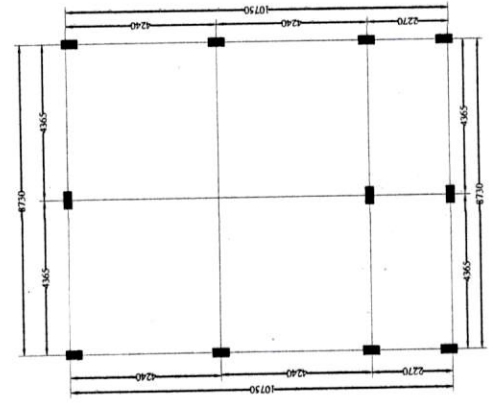
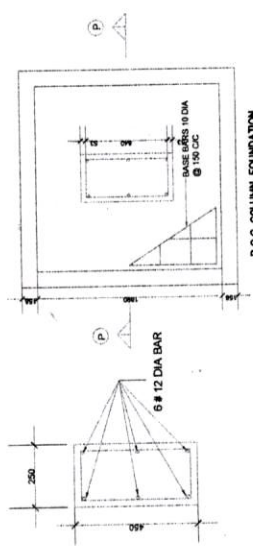



28x27

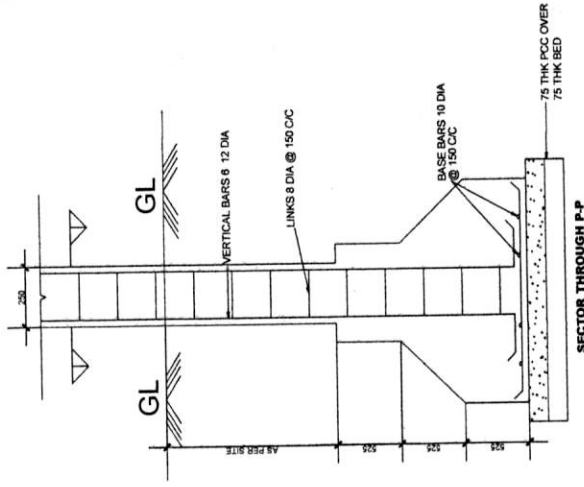


TRUSS DETAILS  
SCALE: 1:75

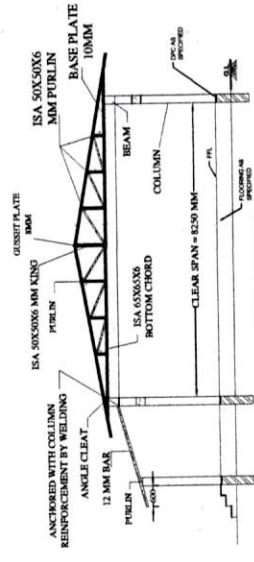

SECTION AT 'A-A'  
SCALE: 1:50

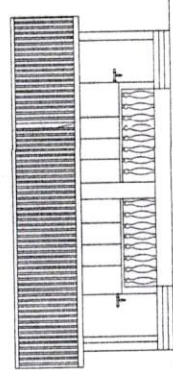


FRONT ELEVATION  
SCALE: 1:100

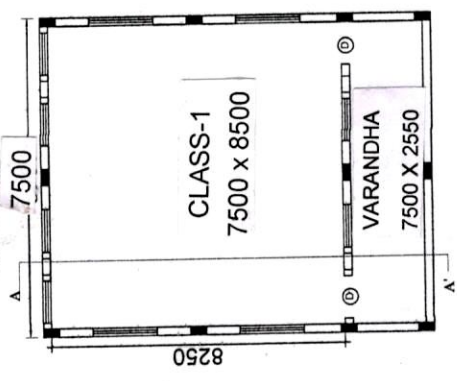

FLOOR PLAN  
SCALE: 1:100

SN	DATE	DESCRIPTION	INITIAL
<b>REVISION</b>			
<b>FLOOR PLAN</b>			
<b>Provision of 01x classroom with PPGL sheet roof alongwith verndah at Army Public School Bengdubi</b>			
DRN <sup>o</sup>	DATE	<b>CWE BENG DUBI</b>	<b>SHT. No. 1 / 1</b>
TCD	CKD		
SCALE	DRG NO. :-		

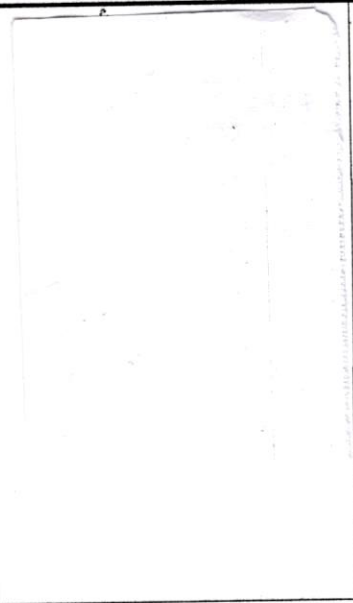

ARI

ANTS